




SWR Run Festival



| Legend | |
|--------|--------------------|
| | Cone |
| | Event Area |
| | Marshall |
| | Running Path |
| | Traffic Controller |

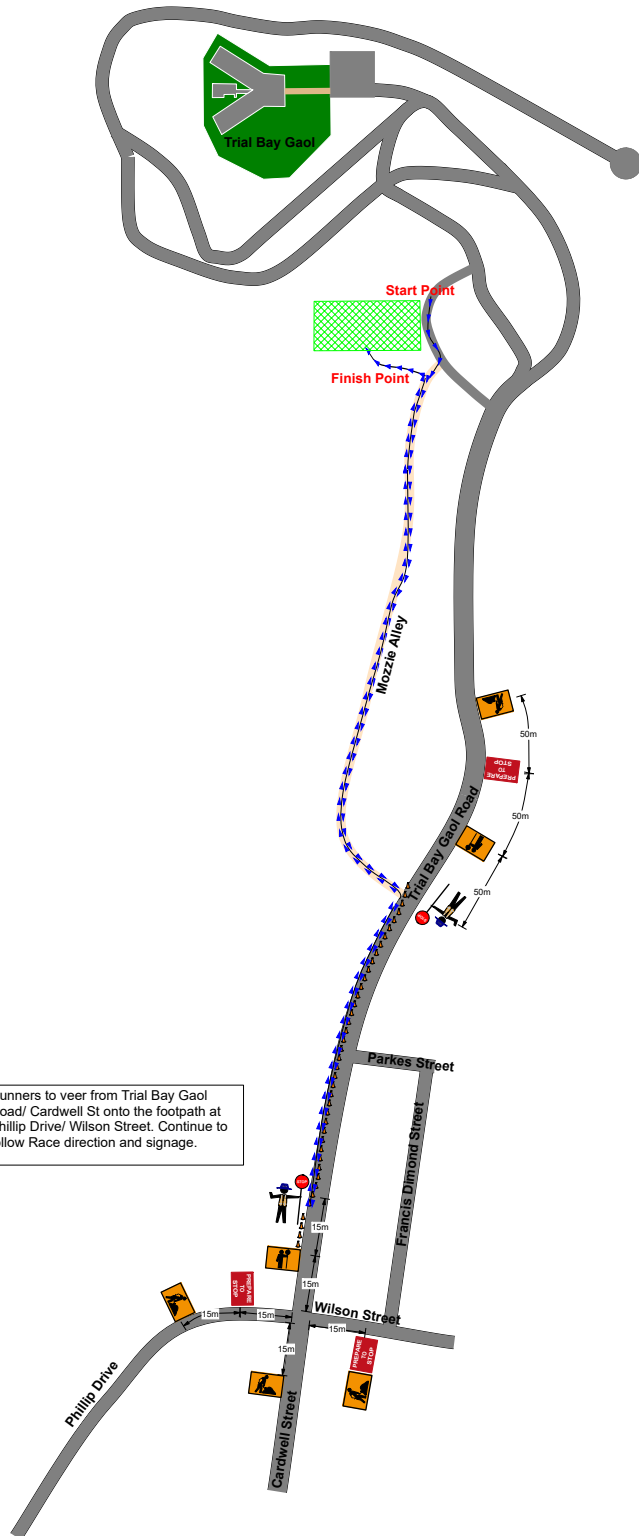

Runners to veer from Trial Bay Gaol Road/ Cardwell St onto the footpath at Phillip Drive/ Wilson Street. Continue to follow Race direction and signage.

- NOTES**
NOT TO SCALE
- Signage to be Class 400400T reflective AS 1742.3 refer TNSW TCAWS V6.1, Section 6.
 - Signage to be placed to best suit road and sight conditions per section 6.2 TNSW TCAWS V6.1. Contradictory signage to be covered.
 - Affected residents and businesses to be notified of the proposed works schedule including changed conditions.
 - Emergency services, local bus companies, taxi services and waste management collection providers to be notified of proposed changed conditions and potential delays.
 - Private driveway and business access to be maintained at all times, or alternate arrangements provided prior to commencement of works.
 - All works crew and vehicle drivers to be briefed on TGS conditions including pedestrians, cyclists and local resident and business services.
 - Daily risk assessment to include pedestrian movements, and Pedestrian Movement to be monitored at all times.
 - Access for public to route buses to be maintained, or alternative access arrangements negotiated prior to commencement of works.
 - Work vehicles and plant to have at least one operating rotating or flashing yellow light.
 - All site traffic to adhere to normal traffic conditions. No U-Turn or Reversing on live carriage ways unless under traffic control.
 - Traffic Controllers to maintain escape route, be positioned with a minimum of 1.5D approach sight distance at all times.
 - Where signs cannot be duplicated, a second sign must be repeated at 0.5D.
 - 4 cones to be placed at spacing 4m preceding Control Positions.
 - Only persons with a current Prepare Work Zone Traffic Management Plan Card can make modifications to this plan.



Date: 06/04/2023 **Author:** Jeremy Segol TCT1015735 **Project:** SWR Running Festival
TGS: 03 **Approved:** David Barnes TCT1023836
Comments:
 TGS for Trial Bay Gaol Road

RECORD OF MODIFICATIONS:

| DATE MODIFIED | BY | REASON |
|---------------|----|--------|
| | | |
| | | |
| | | |
| | | |